


JON DALE ARCHITECT LTD.

Jon Dale RIBA 12 Crestwood View, Eastleigh, Hampshire, SO50 4NF Tel: 07787 575126 E-mail: jondalearchitect@gmail.com

Project
 Bridge View.
 Green Lane.
 Swanwick

Title
 Proposed First Floor Plan

Scale	Date	Drawn	Checked	Job No.	Drawing. No.	Revision
1:100@A3	June 23	RP	JD	132	FP.02	-

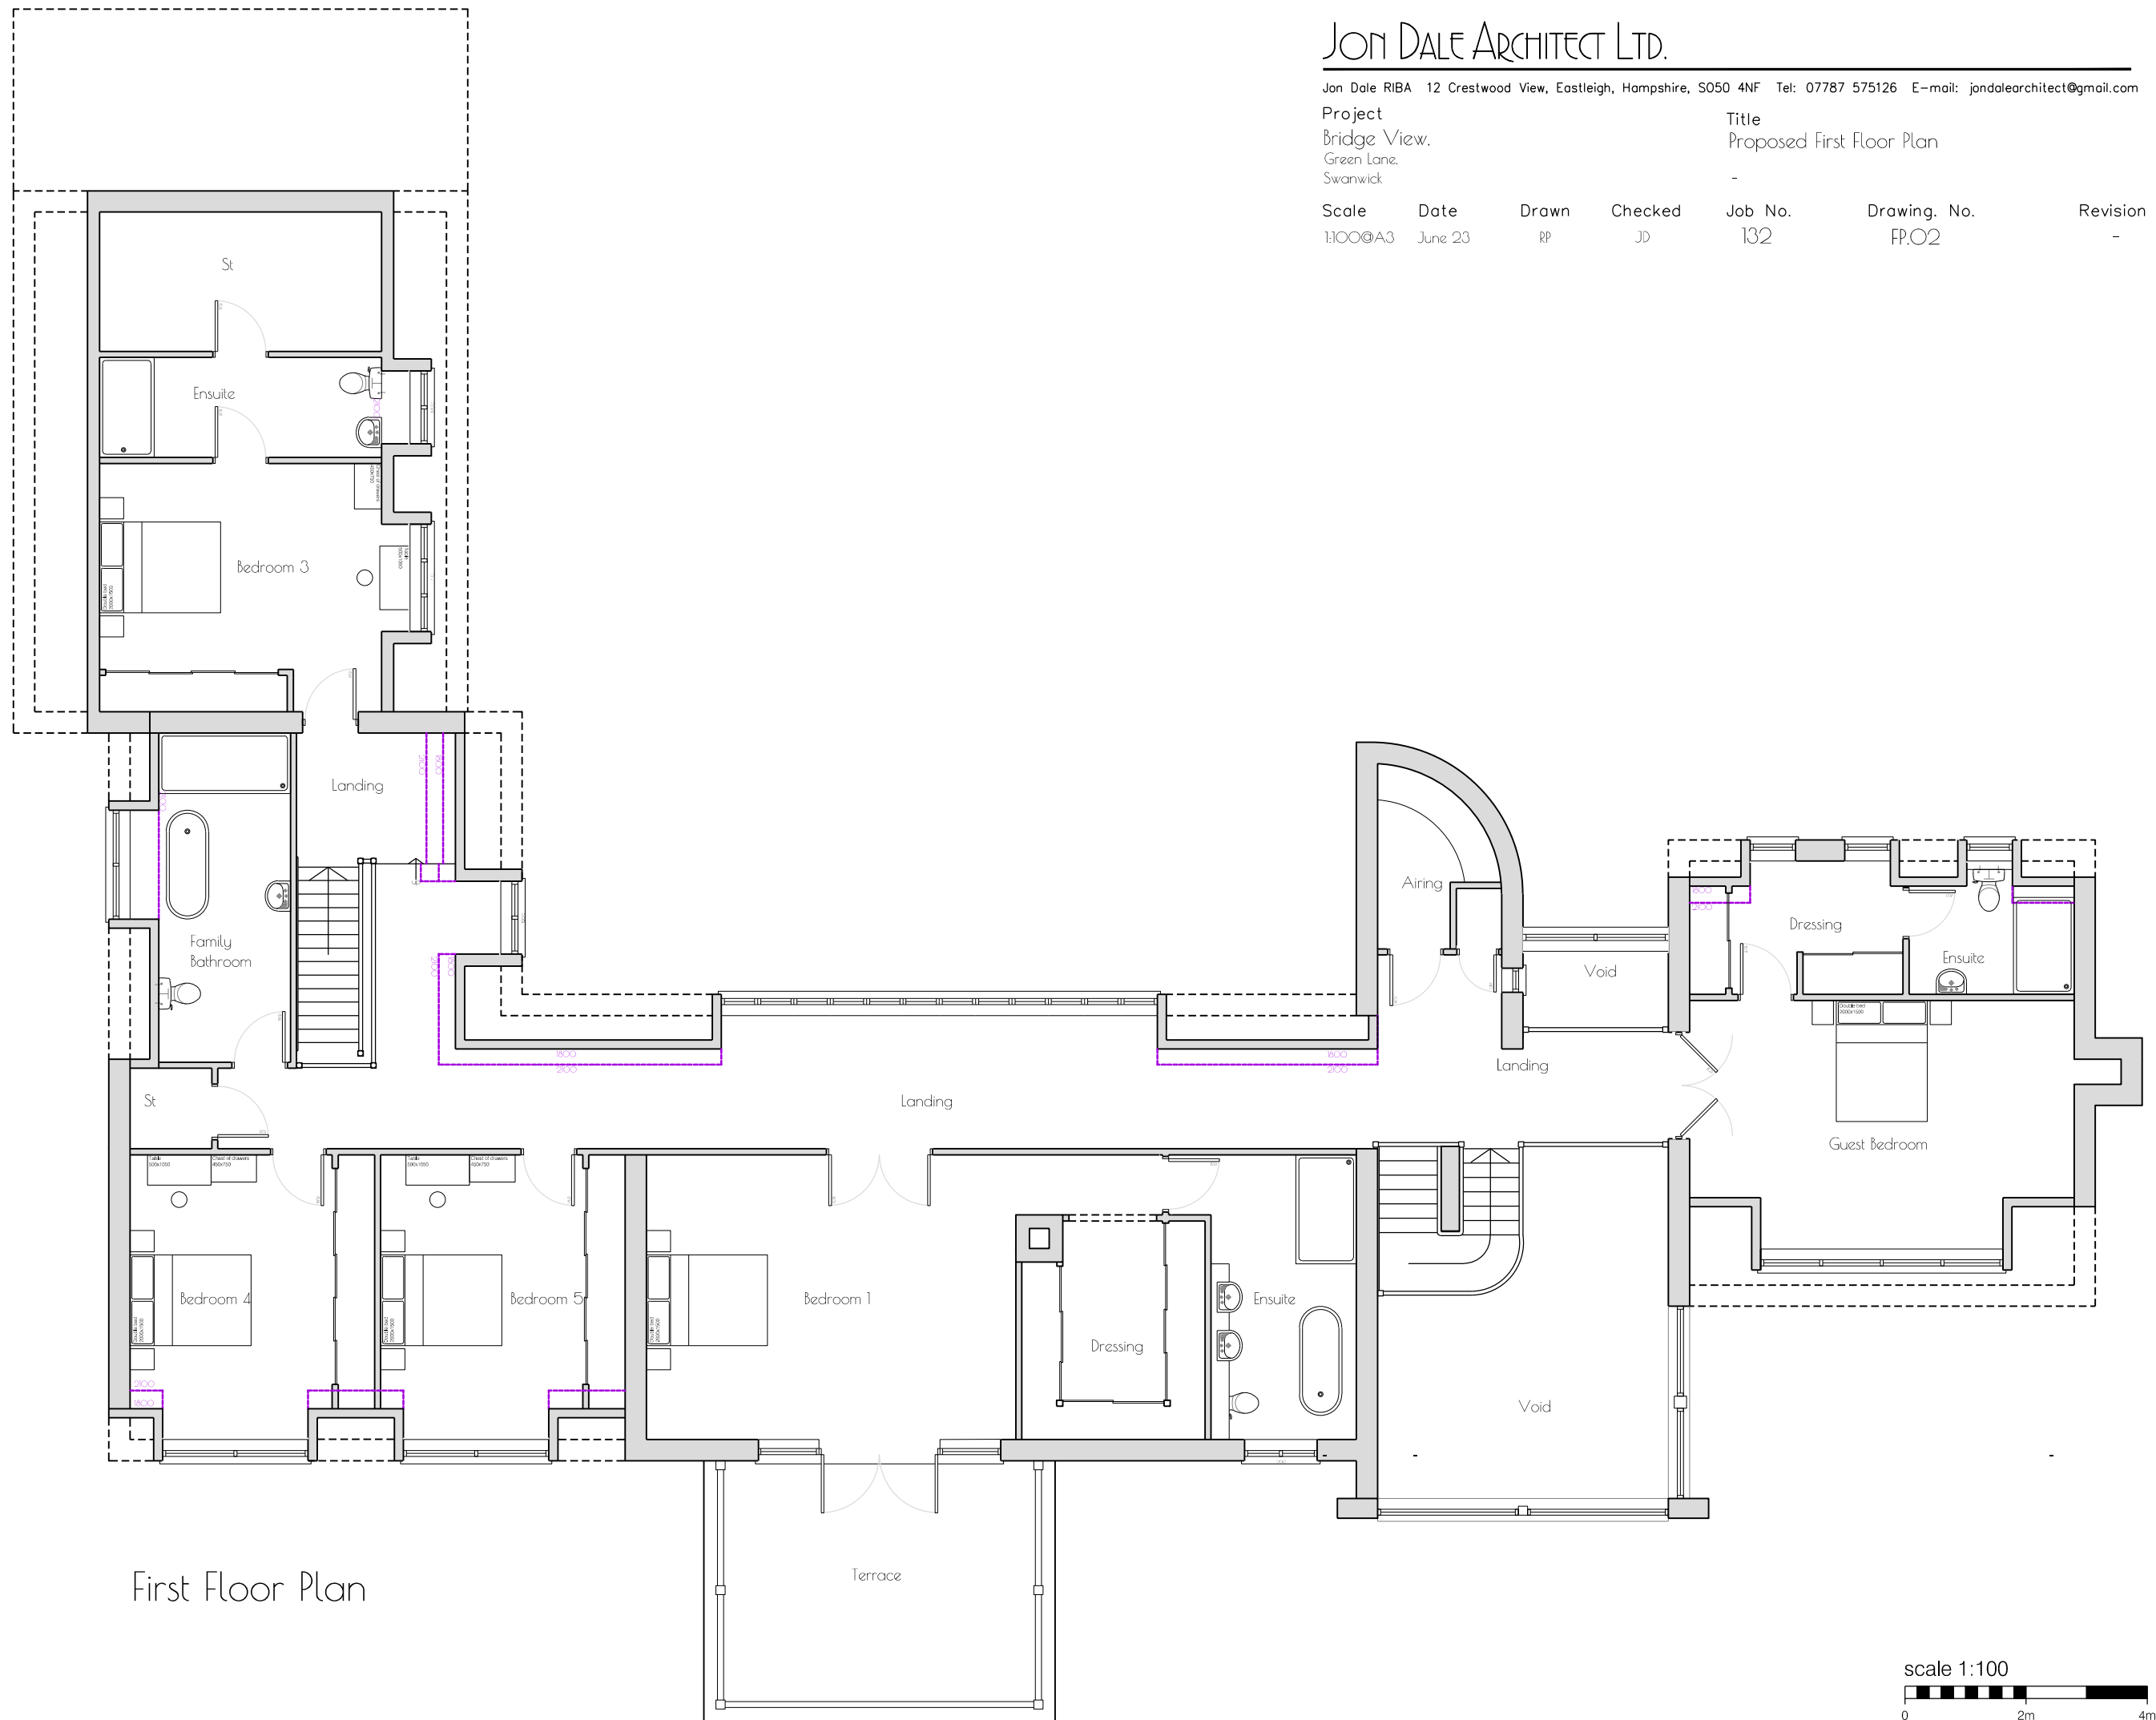

First Floor Plan

