




Front Elevation

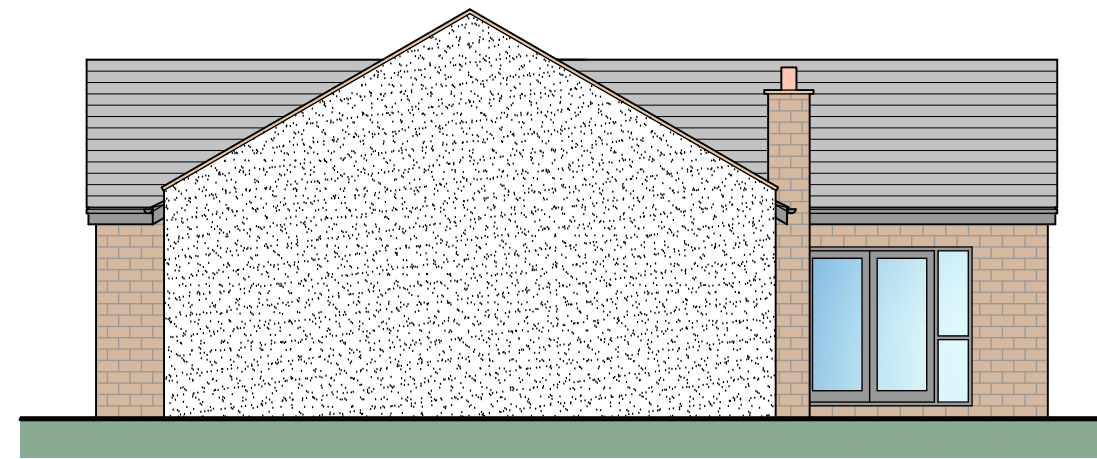


Side Elevation

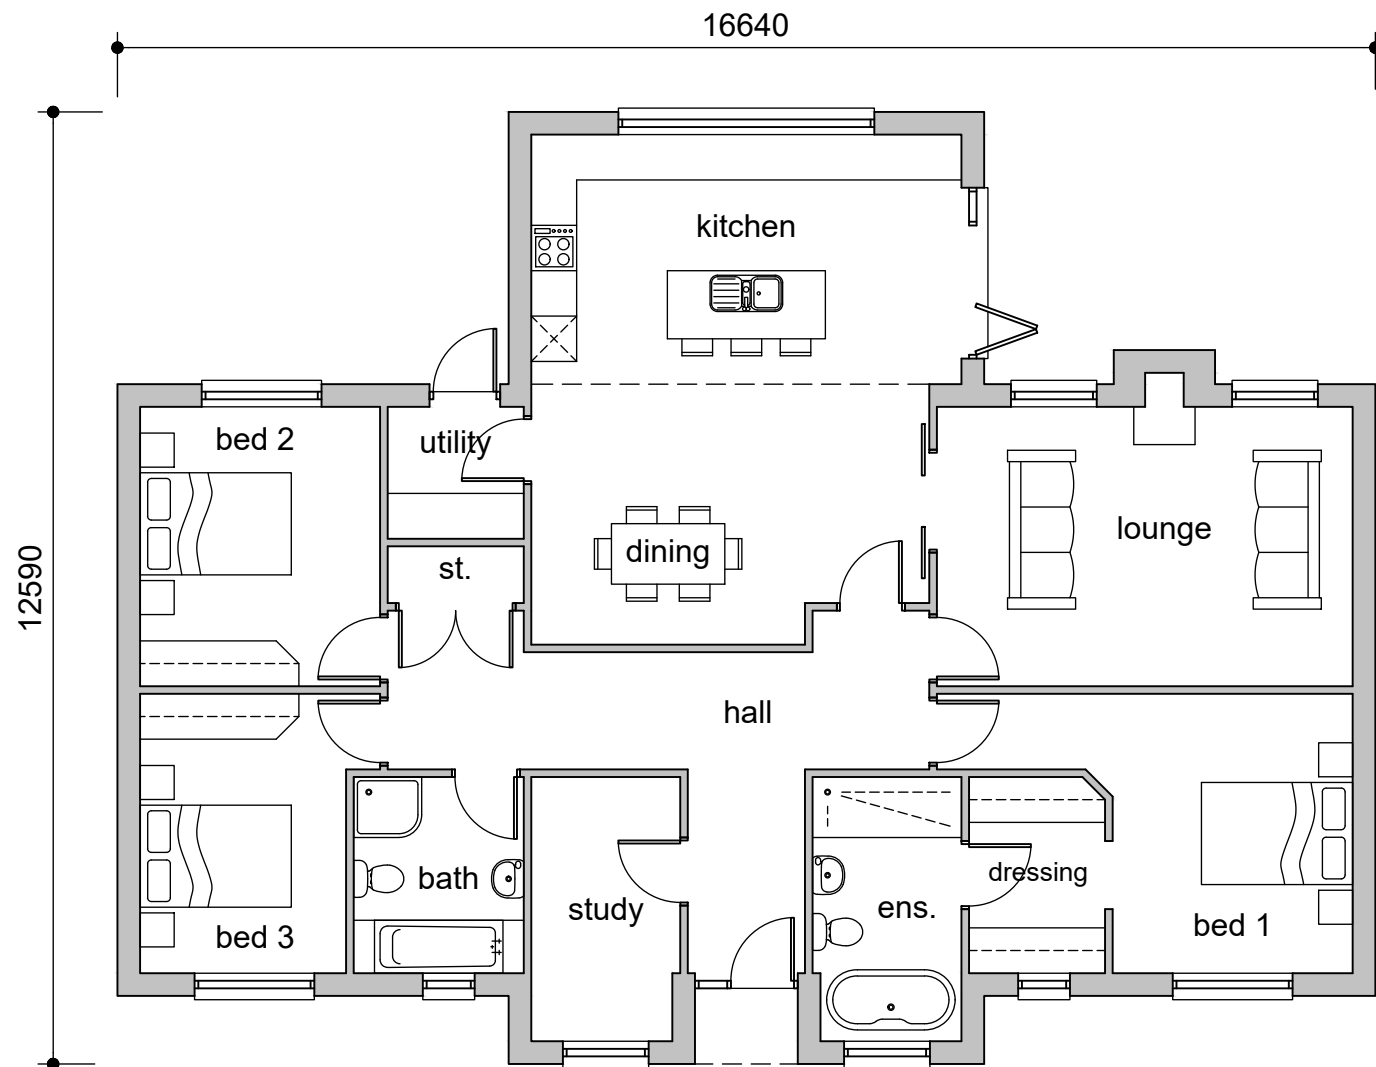


Floor Plan
Plots 19 & 22

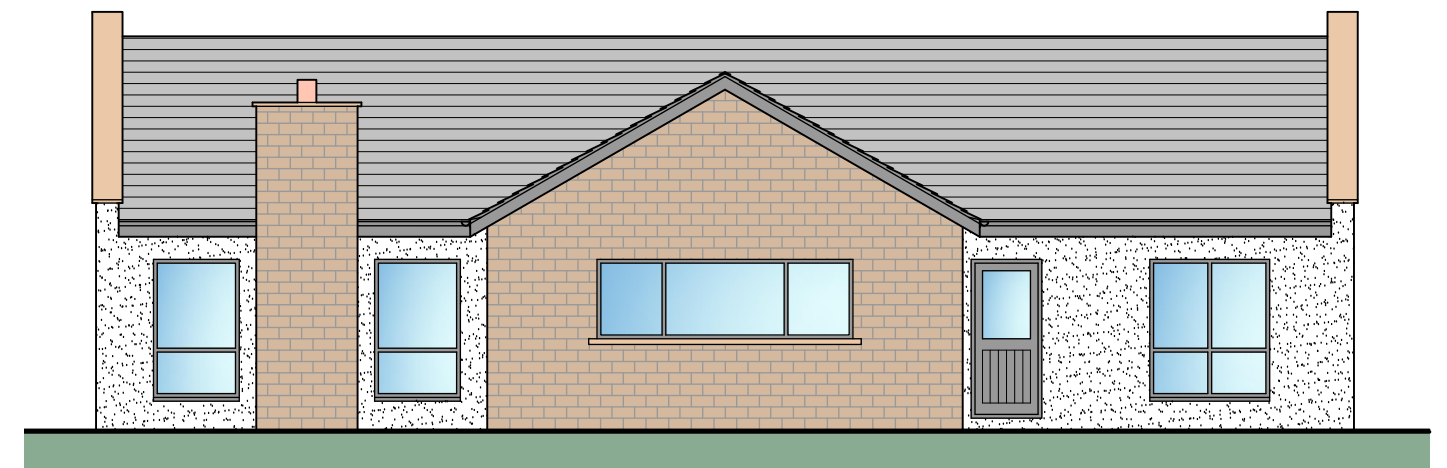

Rear Elevation

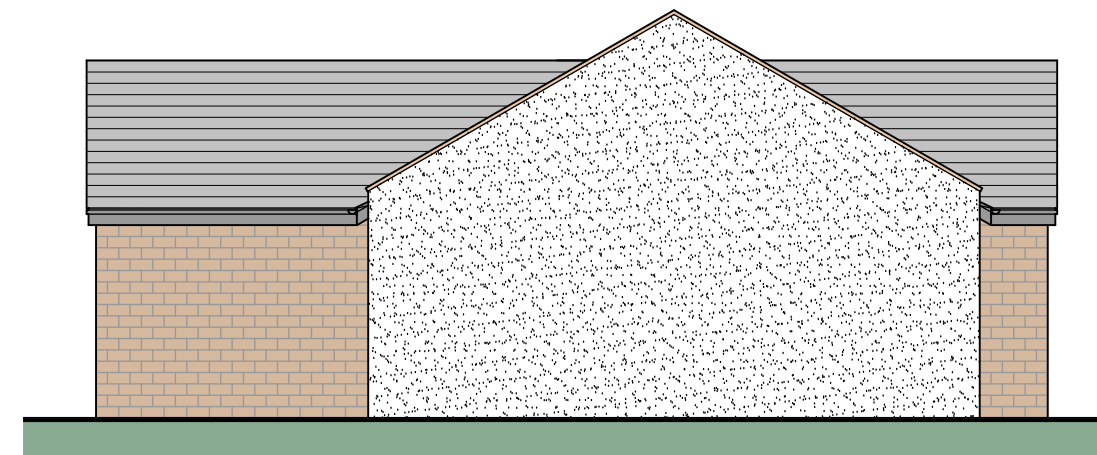

Side Elevation

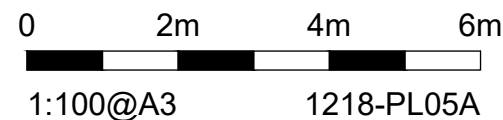

Clitheroe Road, Barrow

House Type B - General Arrangement

