




Front Elevation

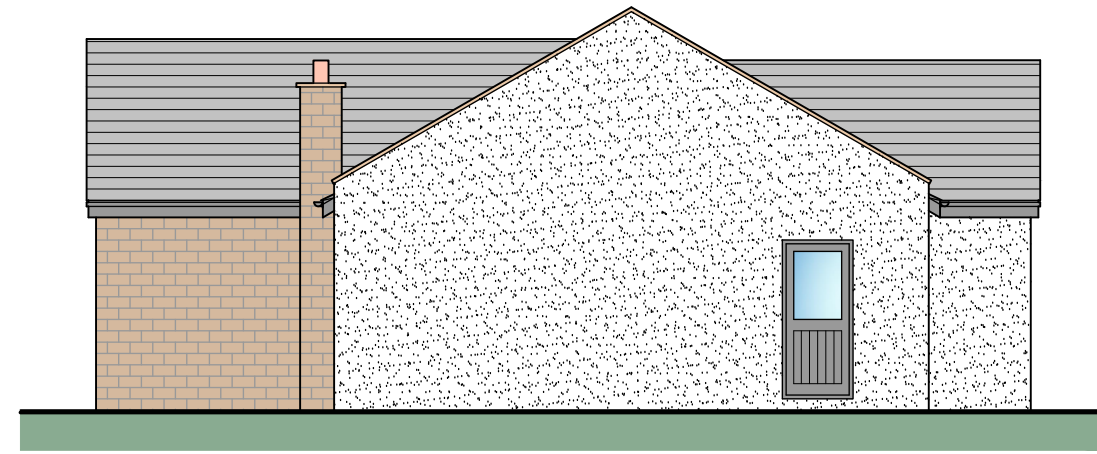


Side Elevation

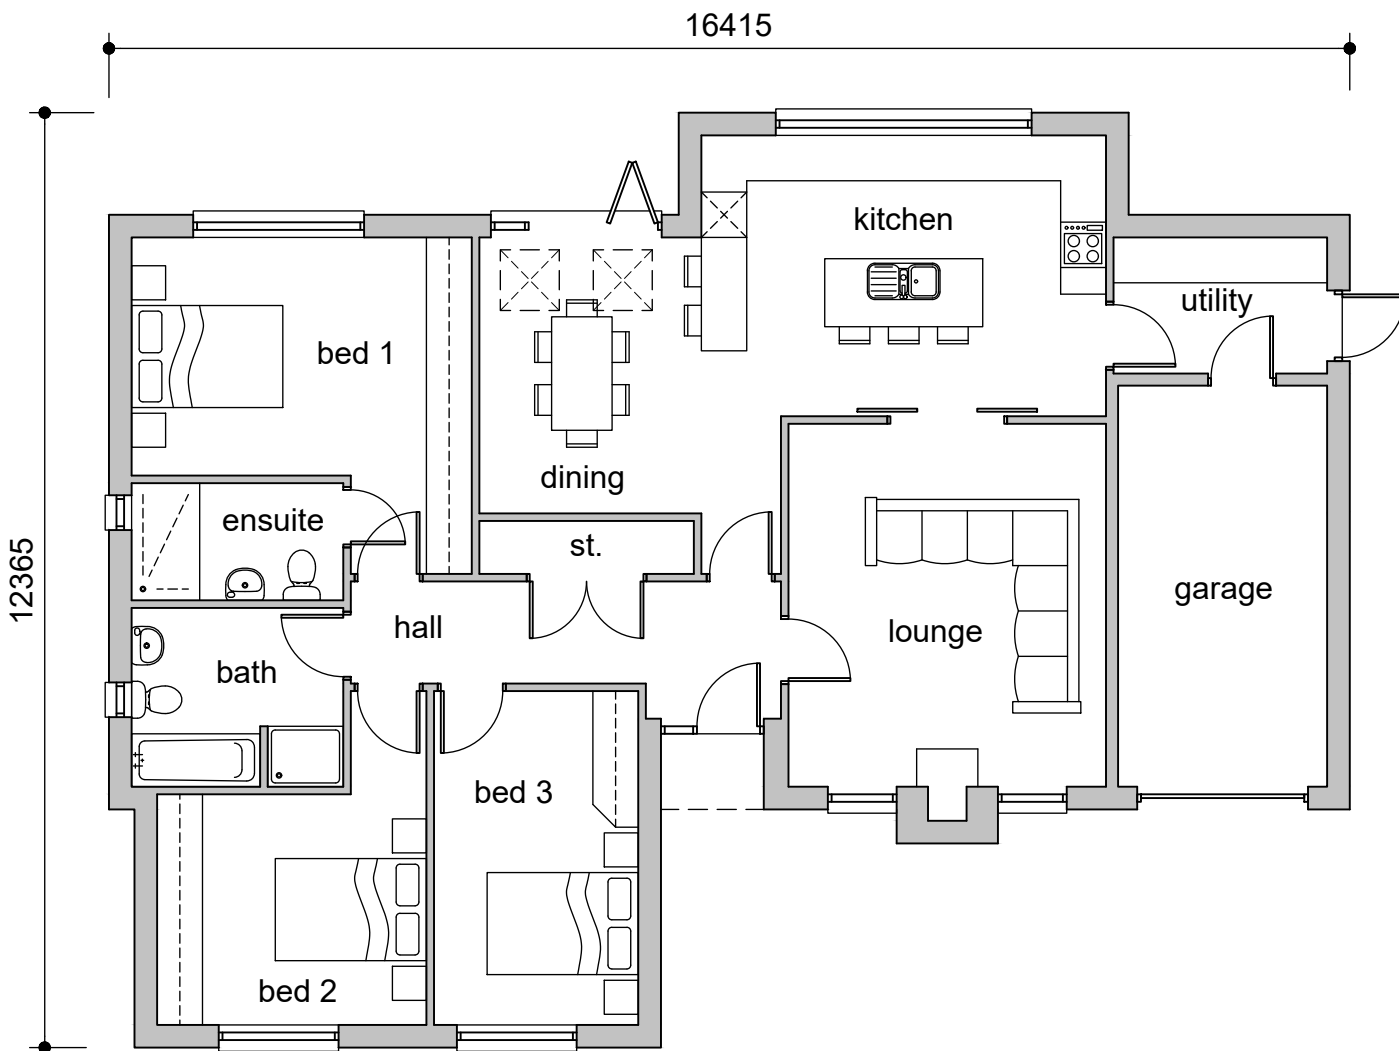


Floor Plan
Plot 18 & 20 (plot 25 handed)

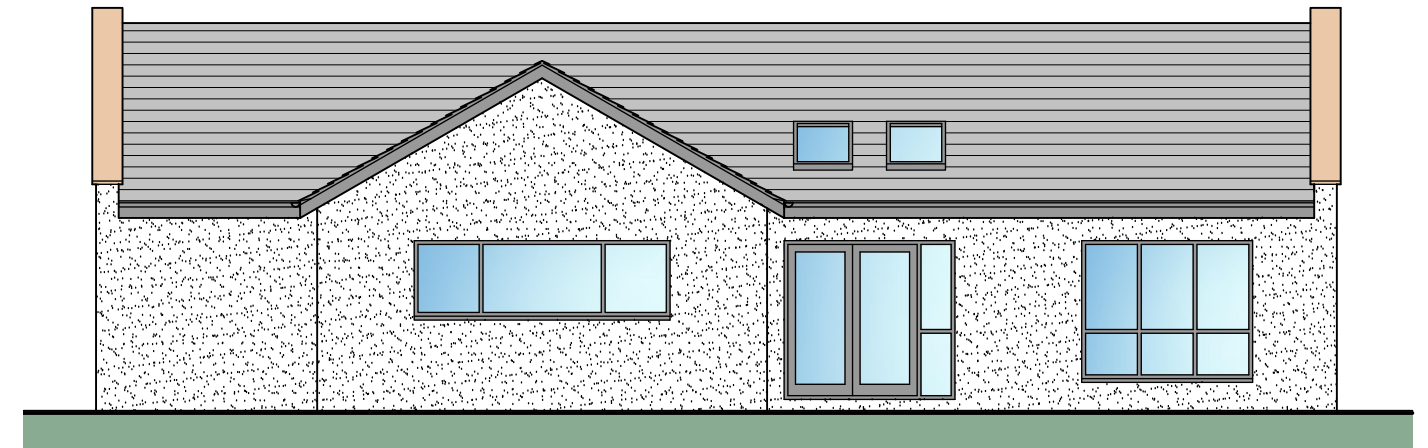

Rear Elevation

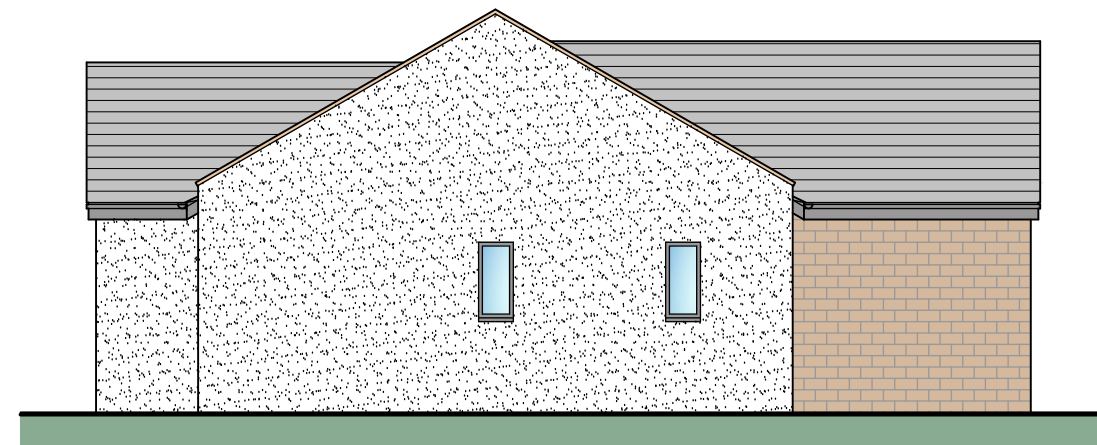

Side Elevation

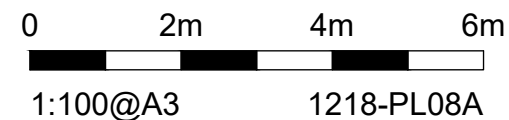

Clitheroe Road, Barrow

House Type C - General Arrangement

