




Front Elevation

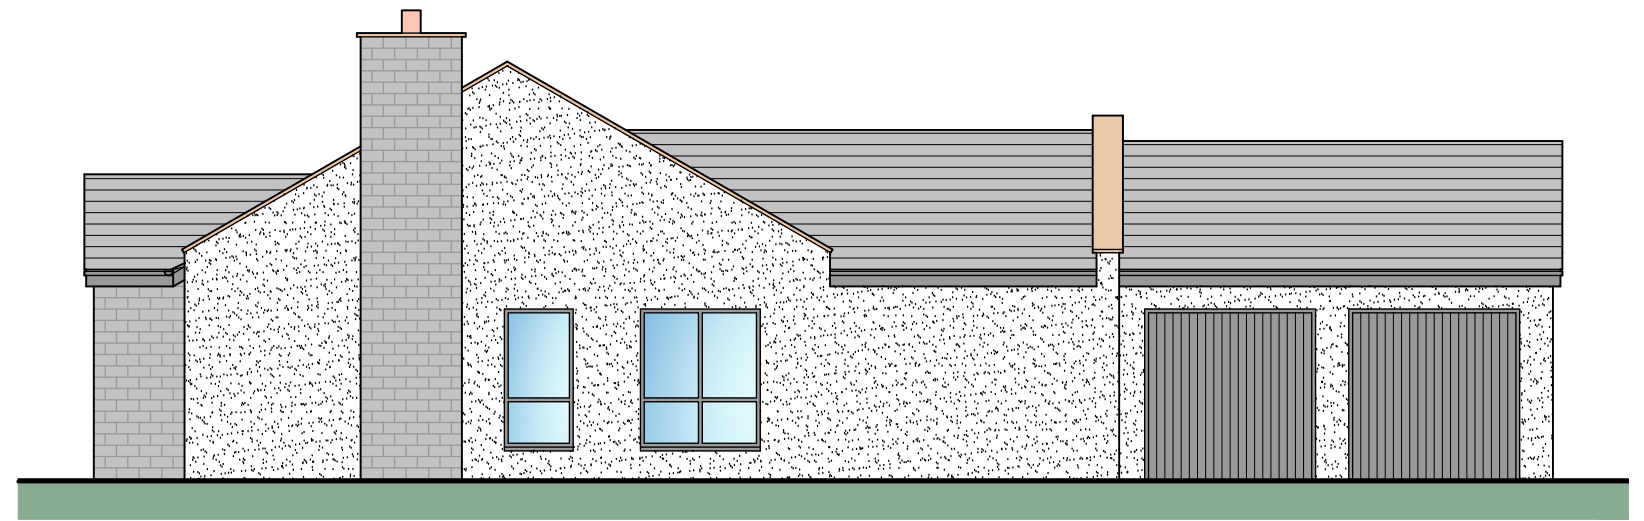

Side Elevation

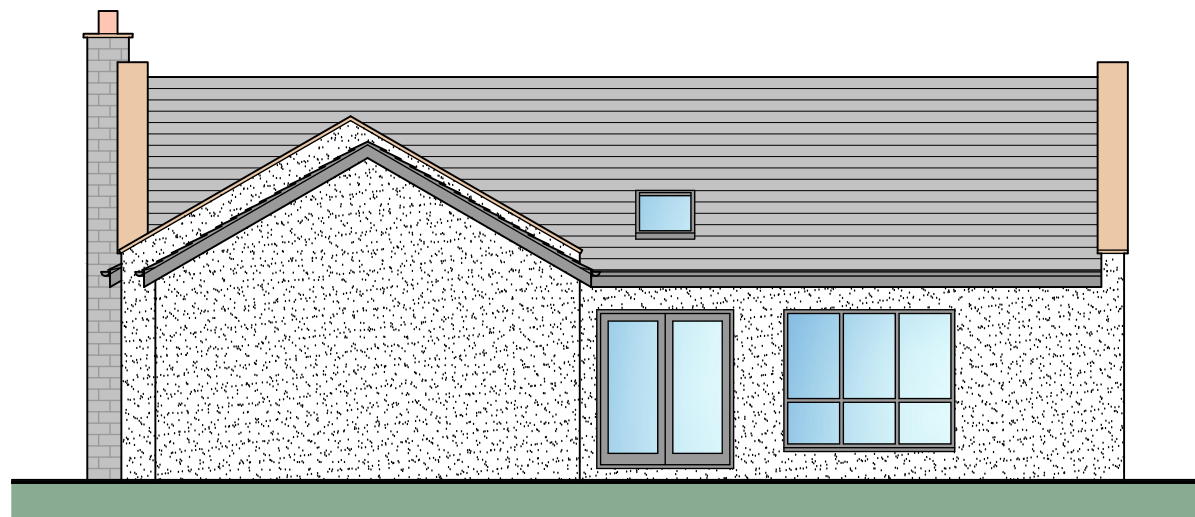

Rear Elevation

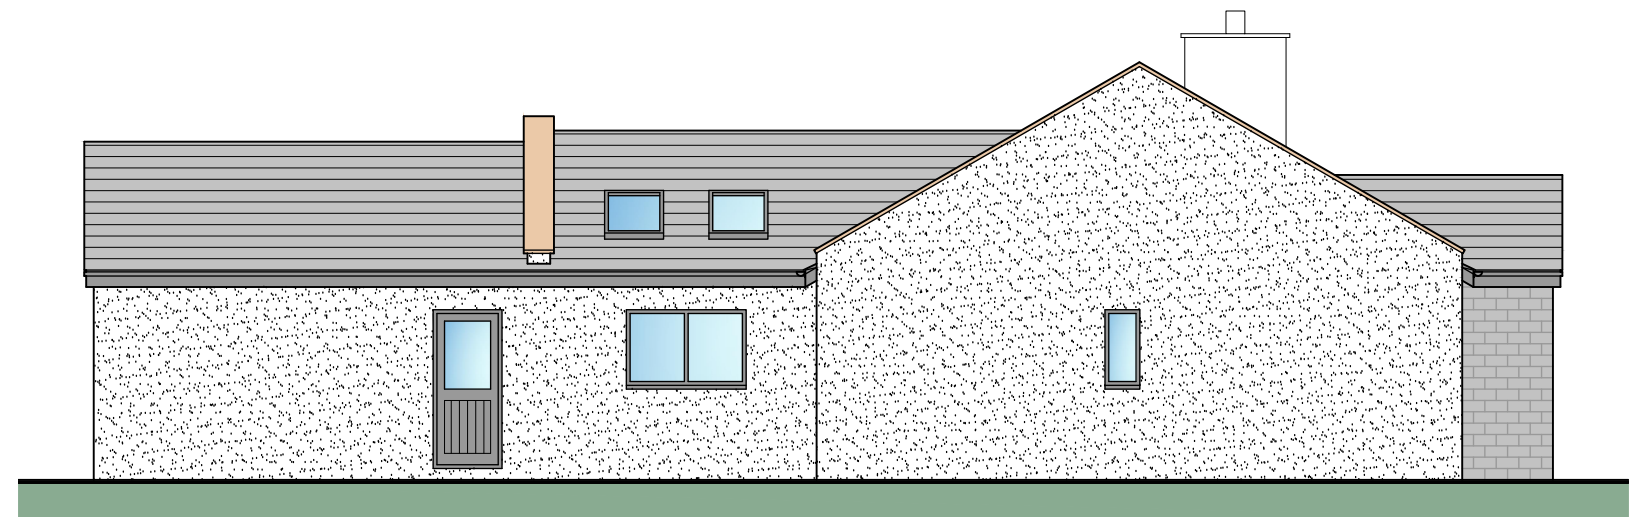

Side Elevation

0 2m 4m 6m
 1:100@A3 1152-PL24A

Clitheroe Road, Barrow House Type A - Elevations



The Studio 29 Bent Lane Leyland Preston PR25 4HP
 Tel 01772 467404 E Mail info@pwlarchitecture.com