



Front Elevation

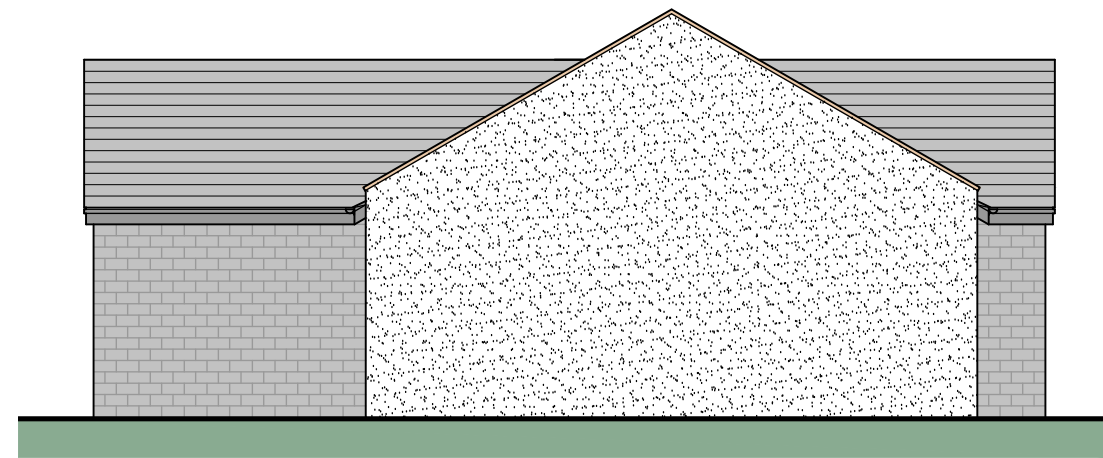


Side Elevation

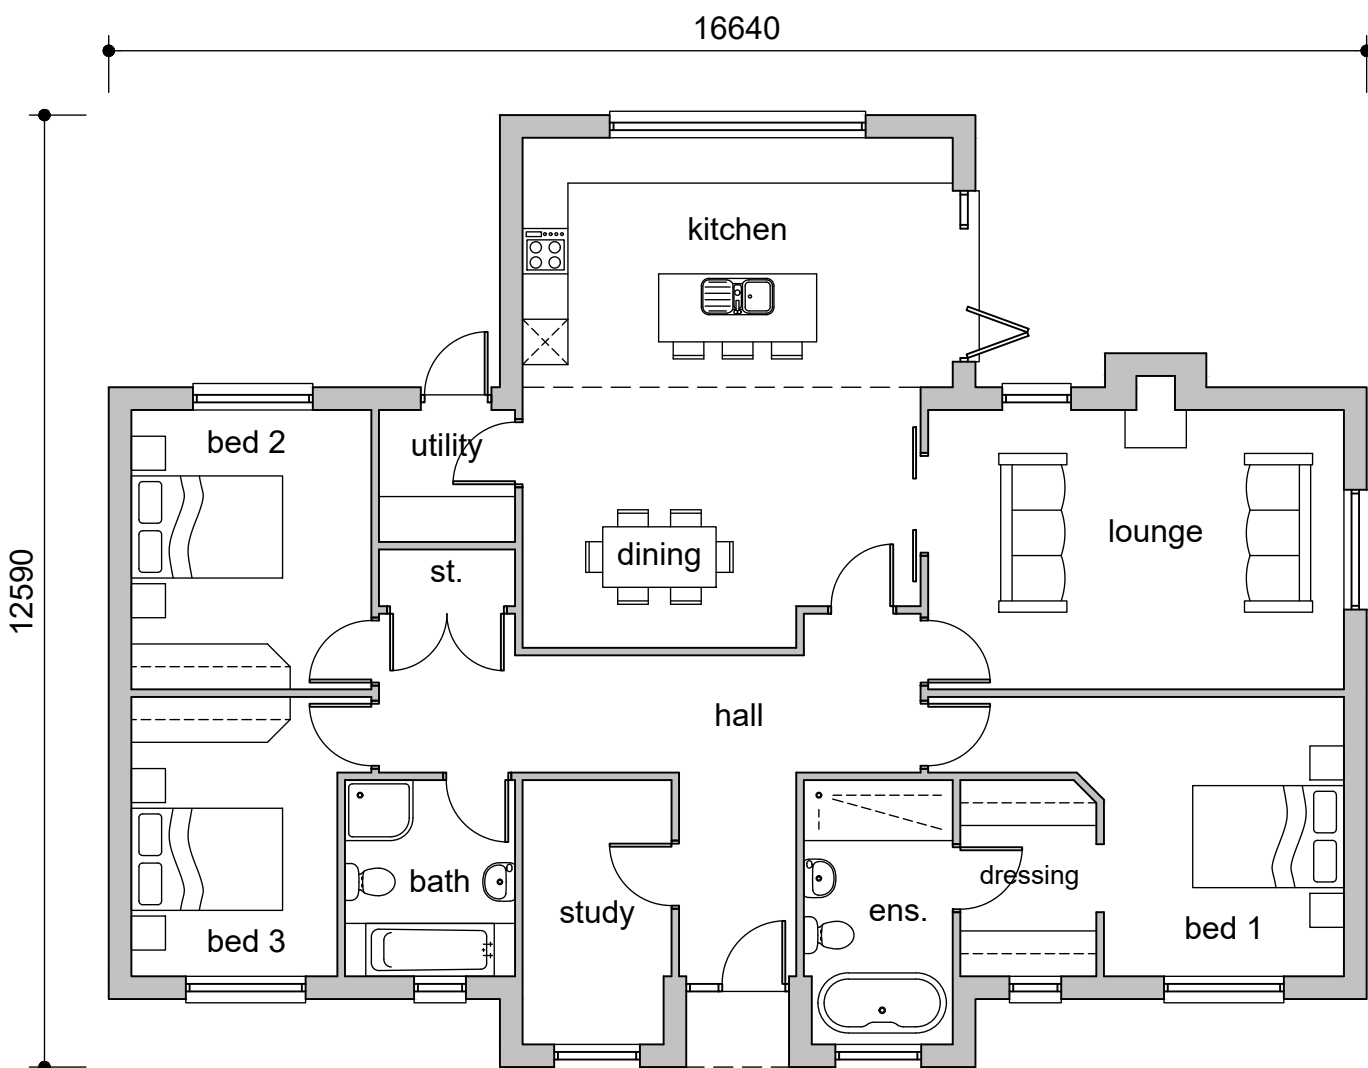


Floor Plan


Plots 2 + 4 (plot 3 handed)

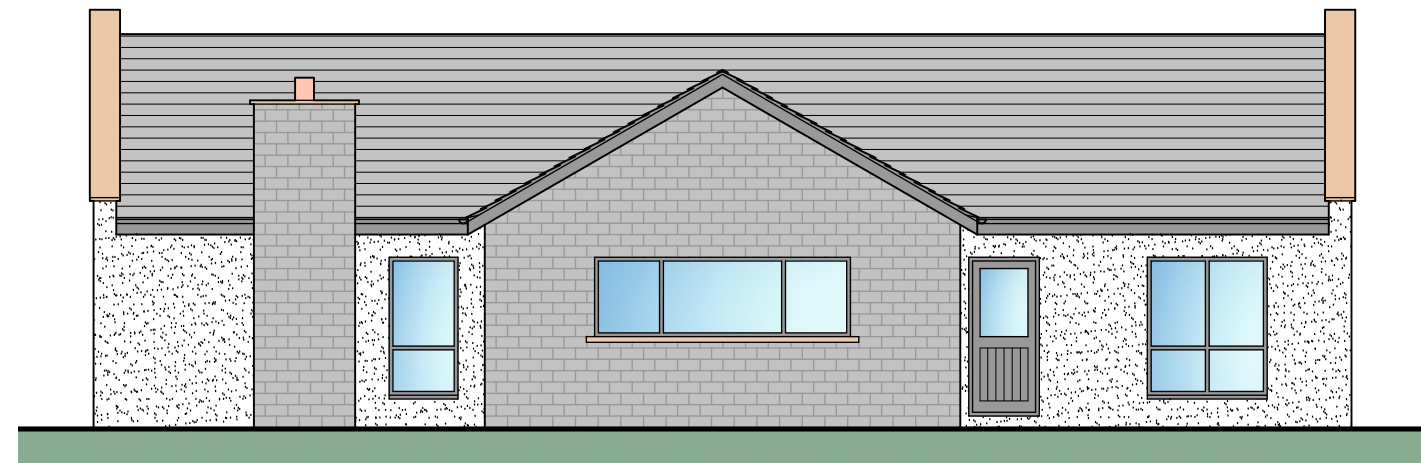

Rear Elevation

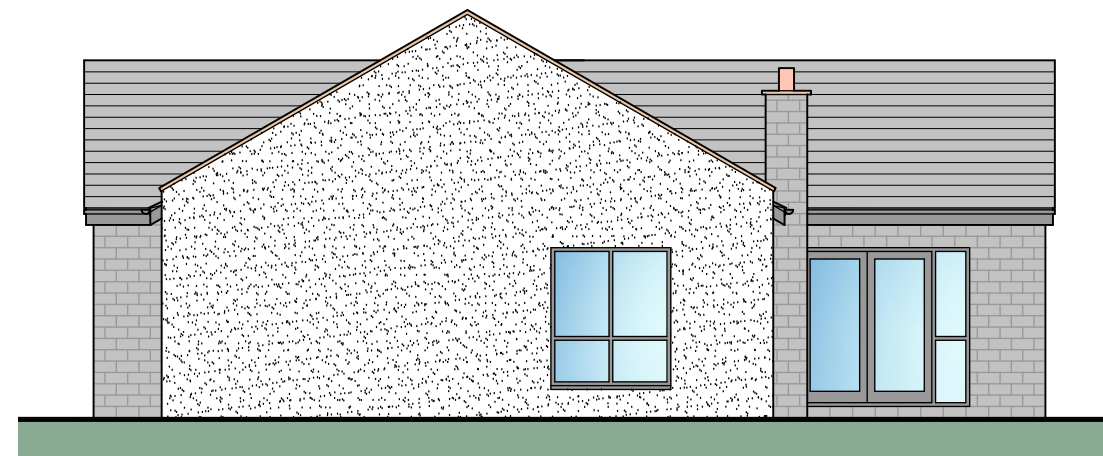

Side Elevation

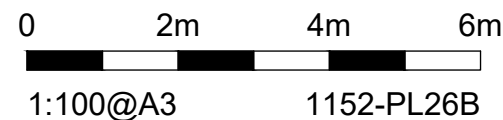

Clitheroe Road, Barrow

House Type B - General Arrangement



The Studio 29 Bent Lane Leyland Preston PR25 4HP
 Tel 01772 467404 E Mail info@pwlarchitecture.com