




Front Elevation

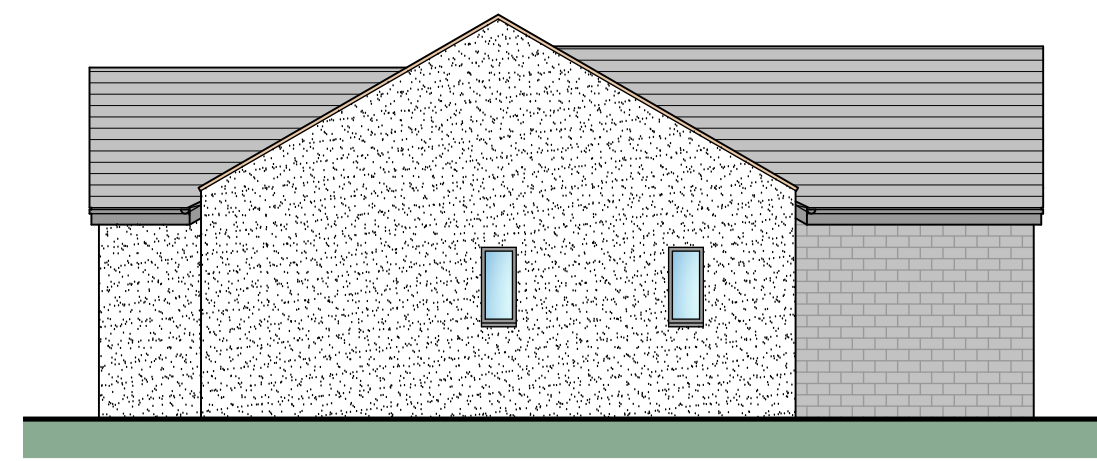


Side Elevation

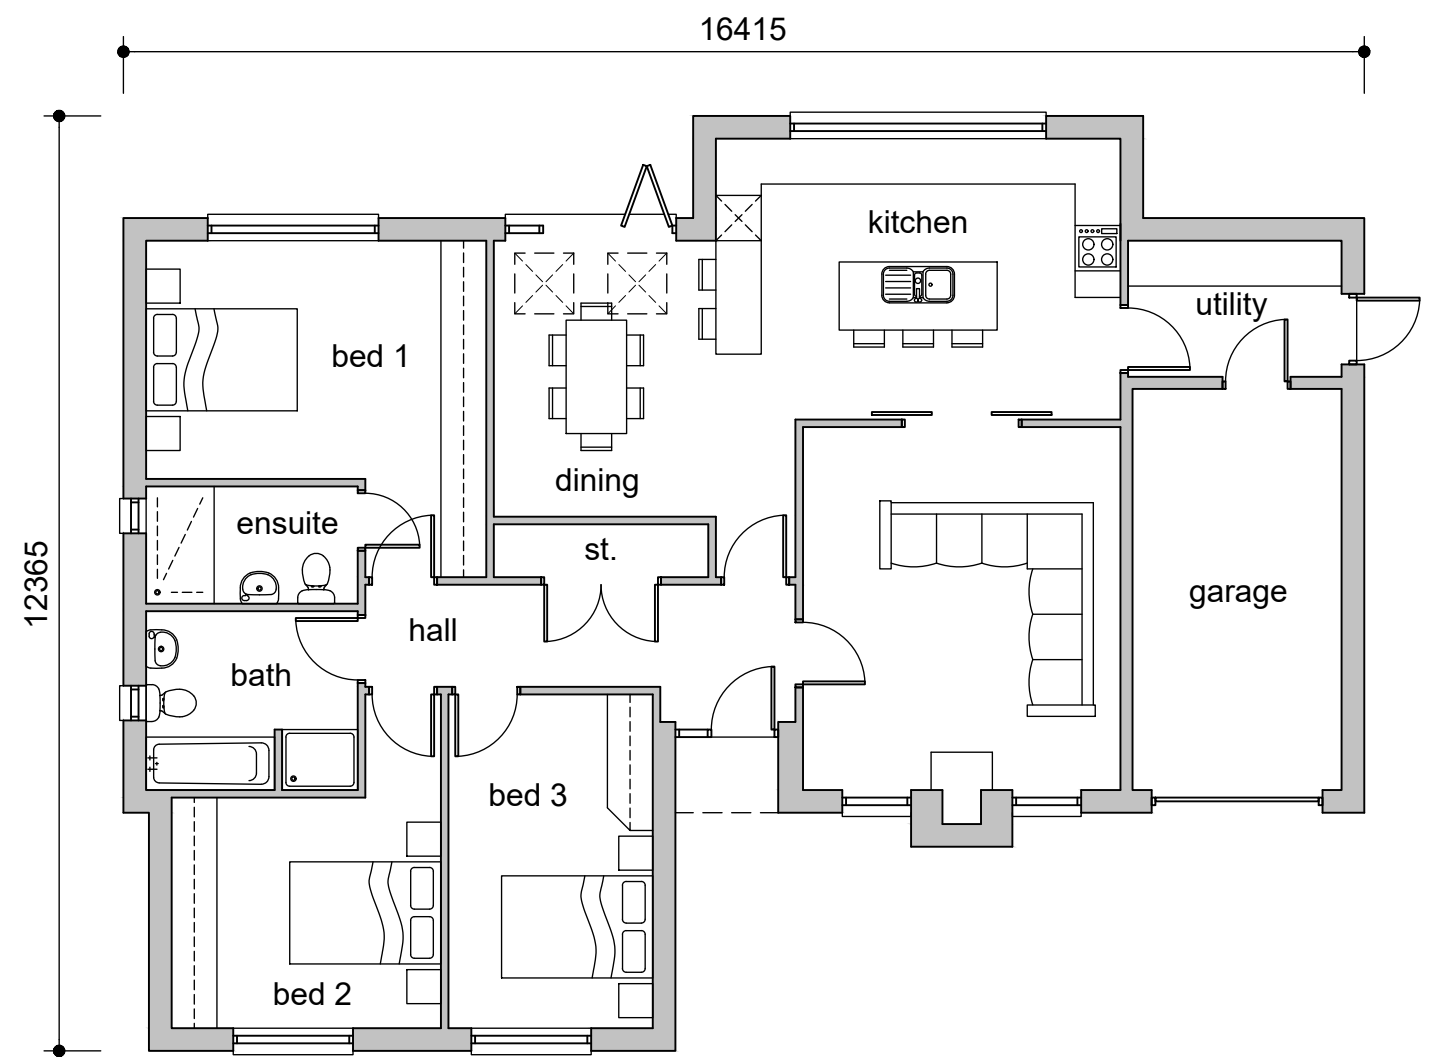


Floor Plan
Plot 5 (plot 6 handed)

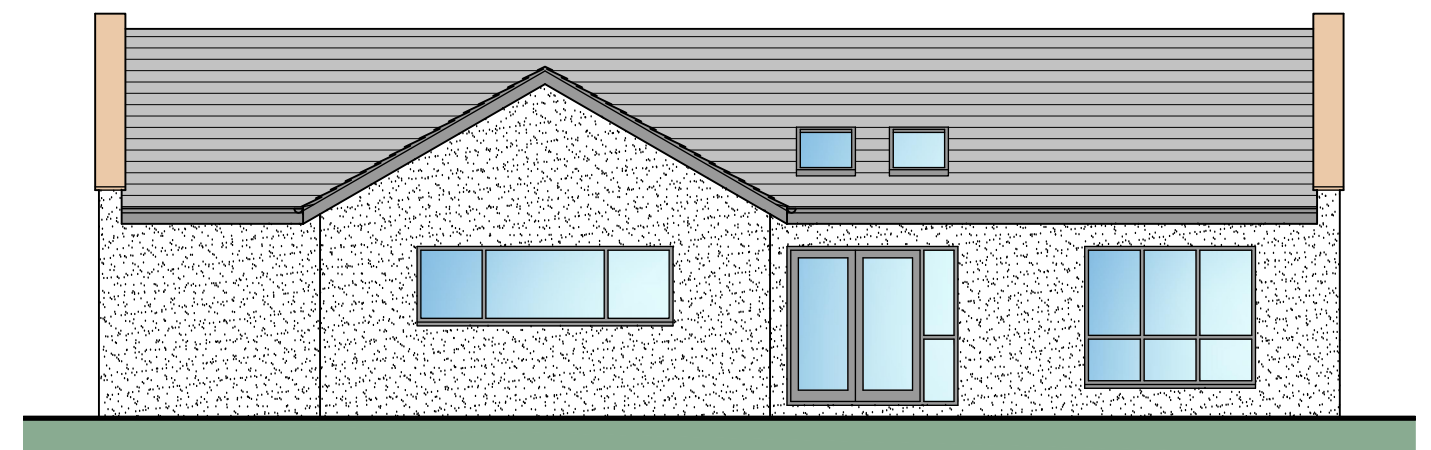

Rear Elevation

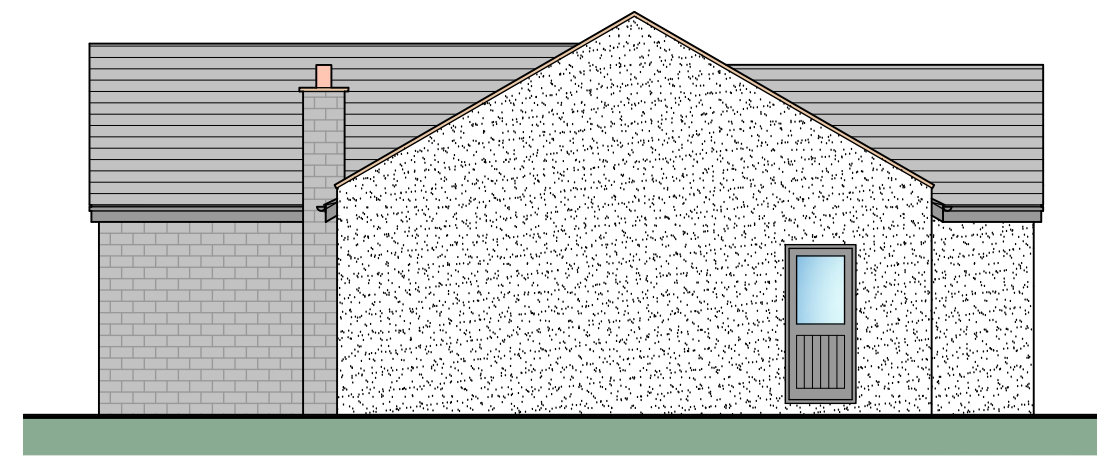


Side Elevation

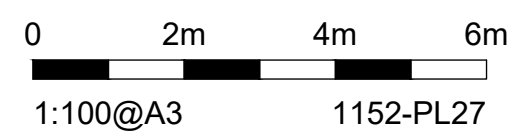

Clitheroe Road, Barrow

House Type C - General Arrangement

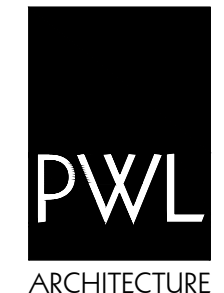

The Studio 29 Bent Lane Leyland Preston PR25 4HP
Tel 01772 467404 E Mail info@pwlarchitecture.com