




Front Elevation

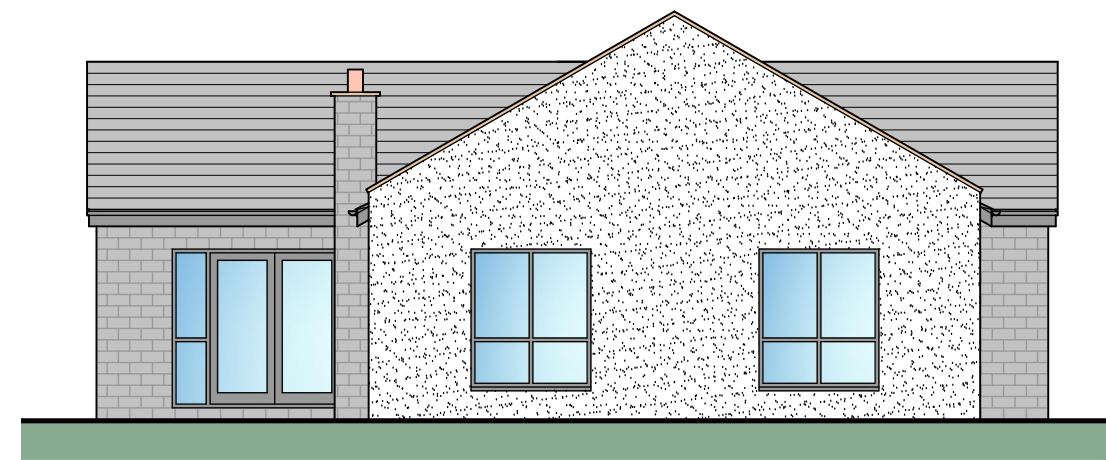


Side Elevation

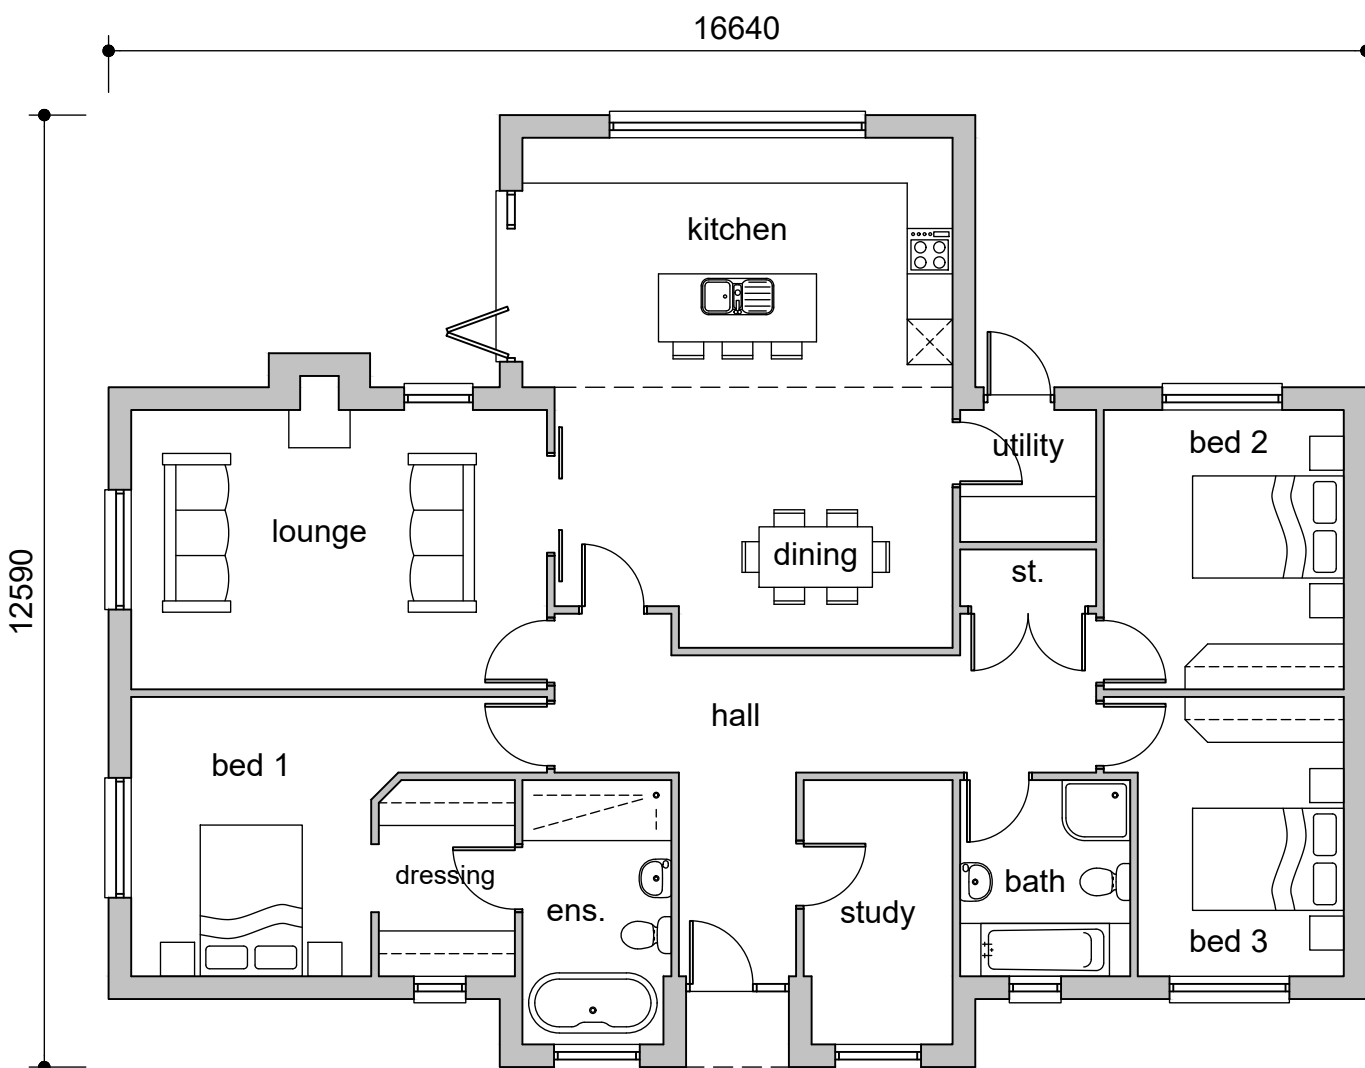


Floor Plan
Plot 7

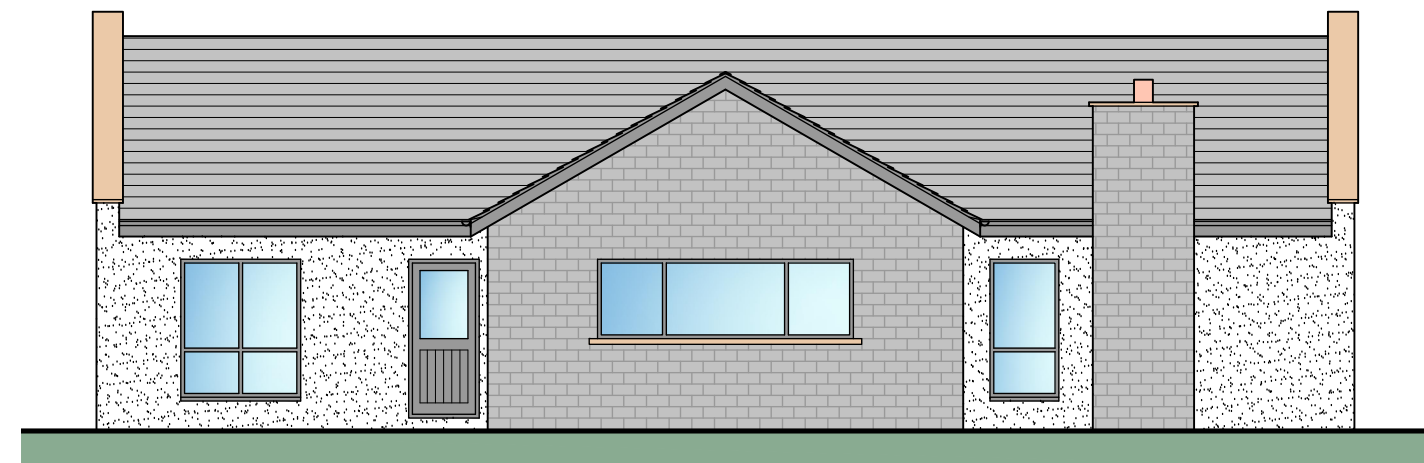

Rear Elevation

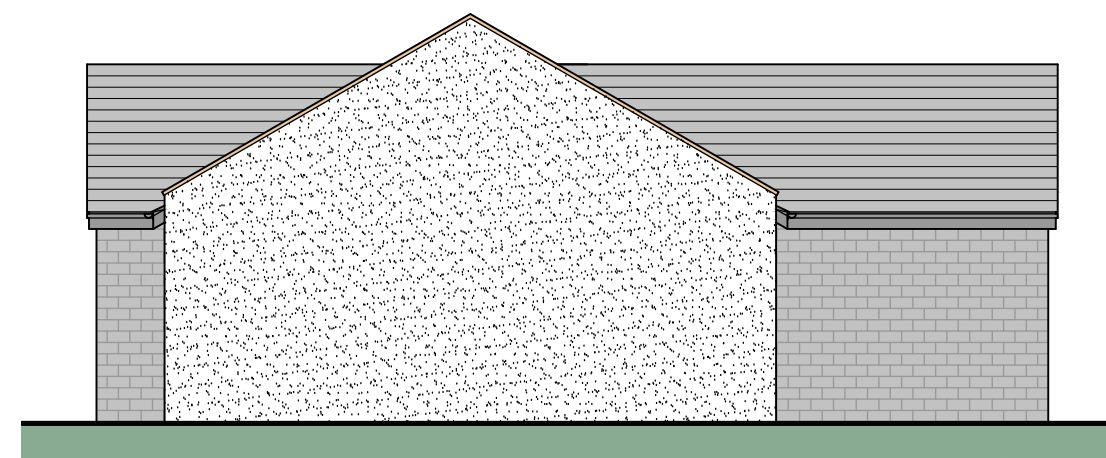

Side Elevation

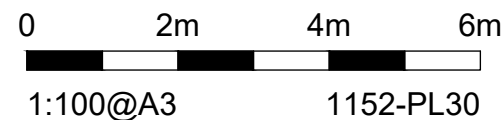

Clitheroe Road, Barrow

House Type B (plot 7) - General Arrangement

